



PLEASE VIEW AT ACTUAL SIZE

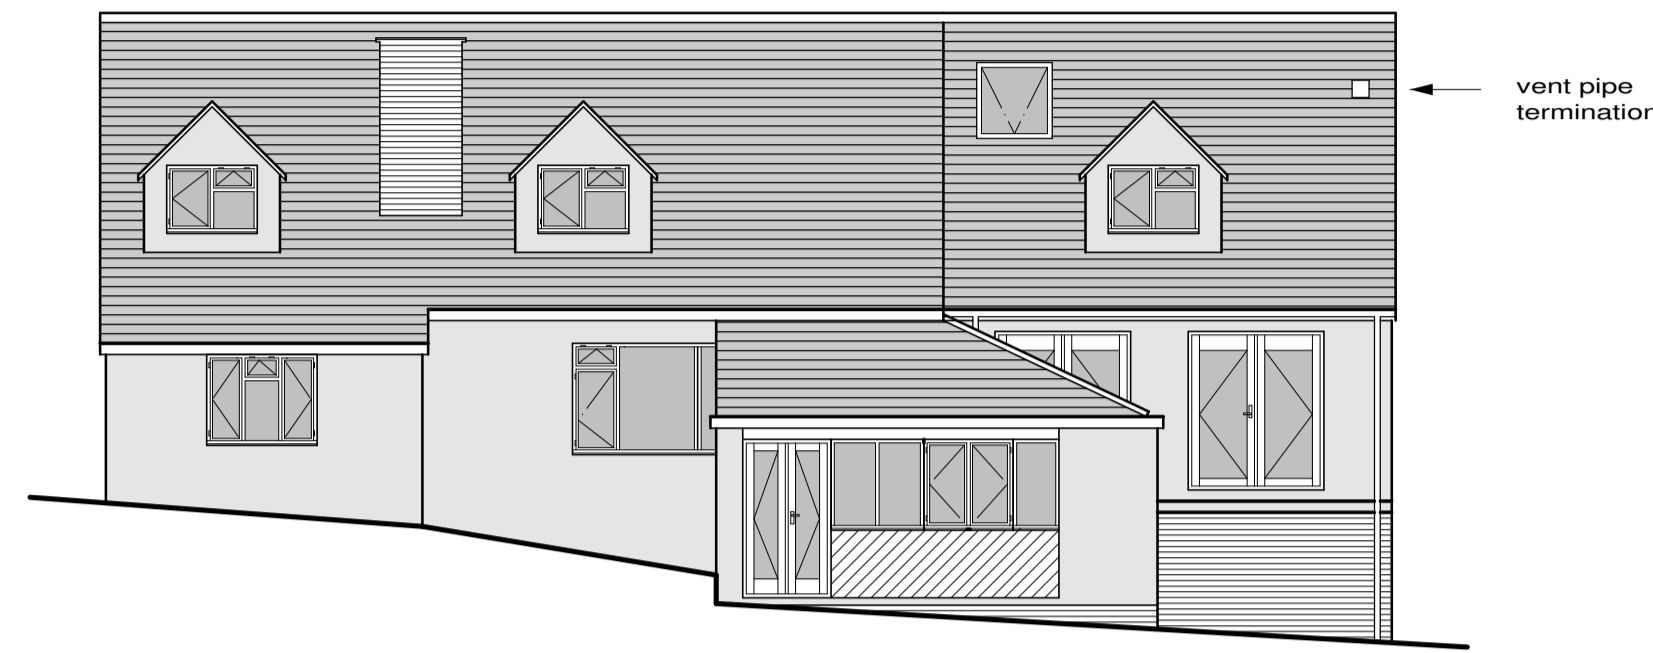

**FRONT ELEVATION**



**SIDE ELEVATION**

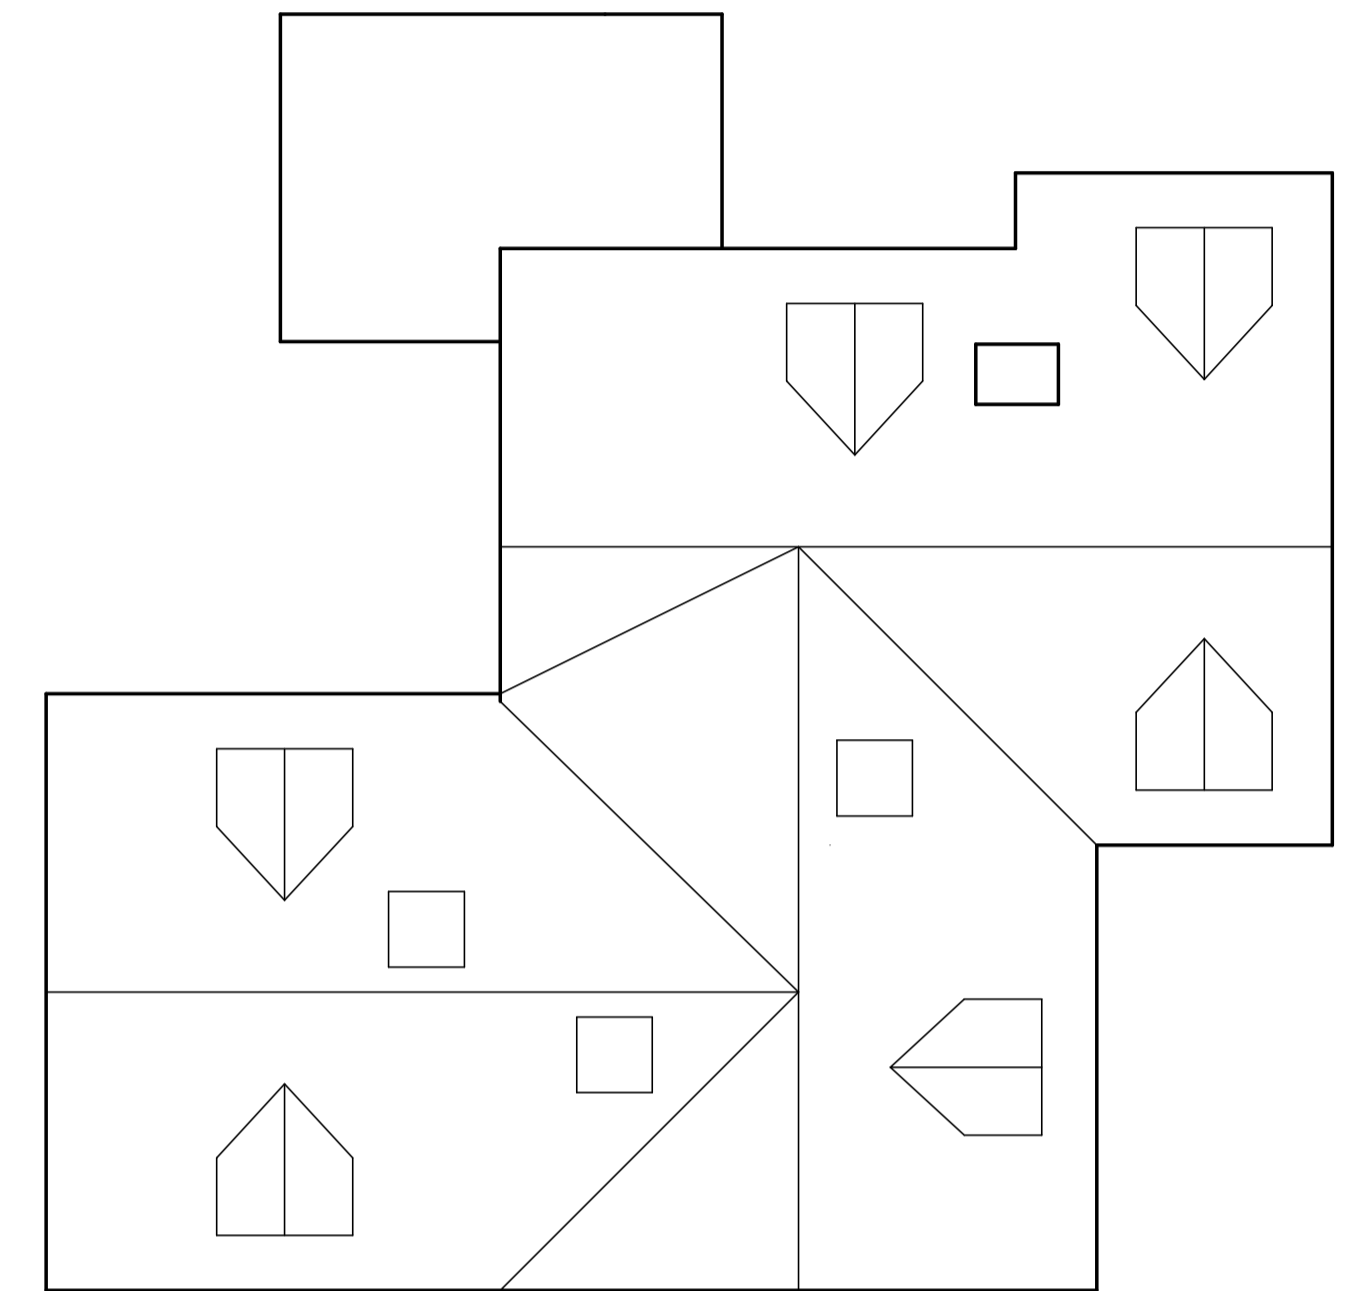


**ROOF PLAN**




**REAR ELEVATION**



**BOUNDARY ELEVATION**

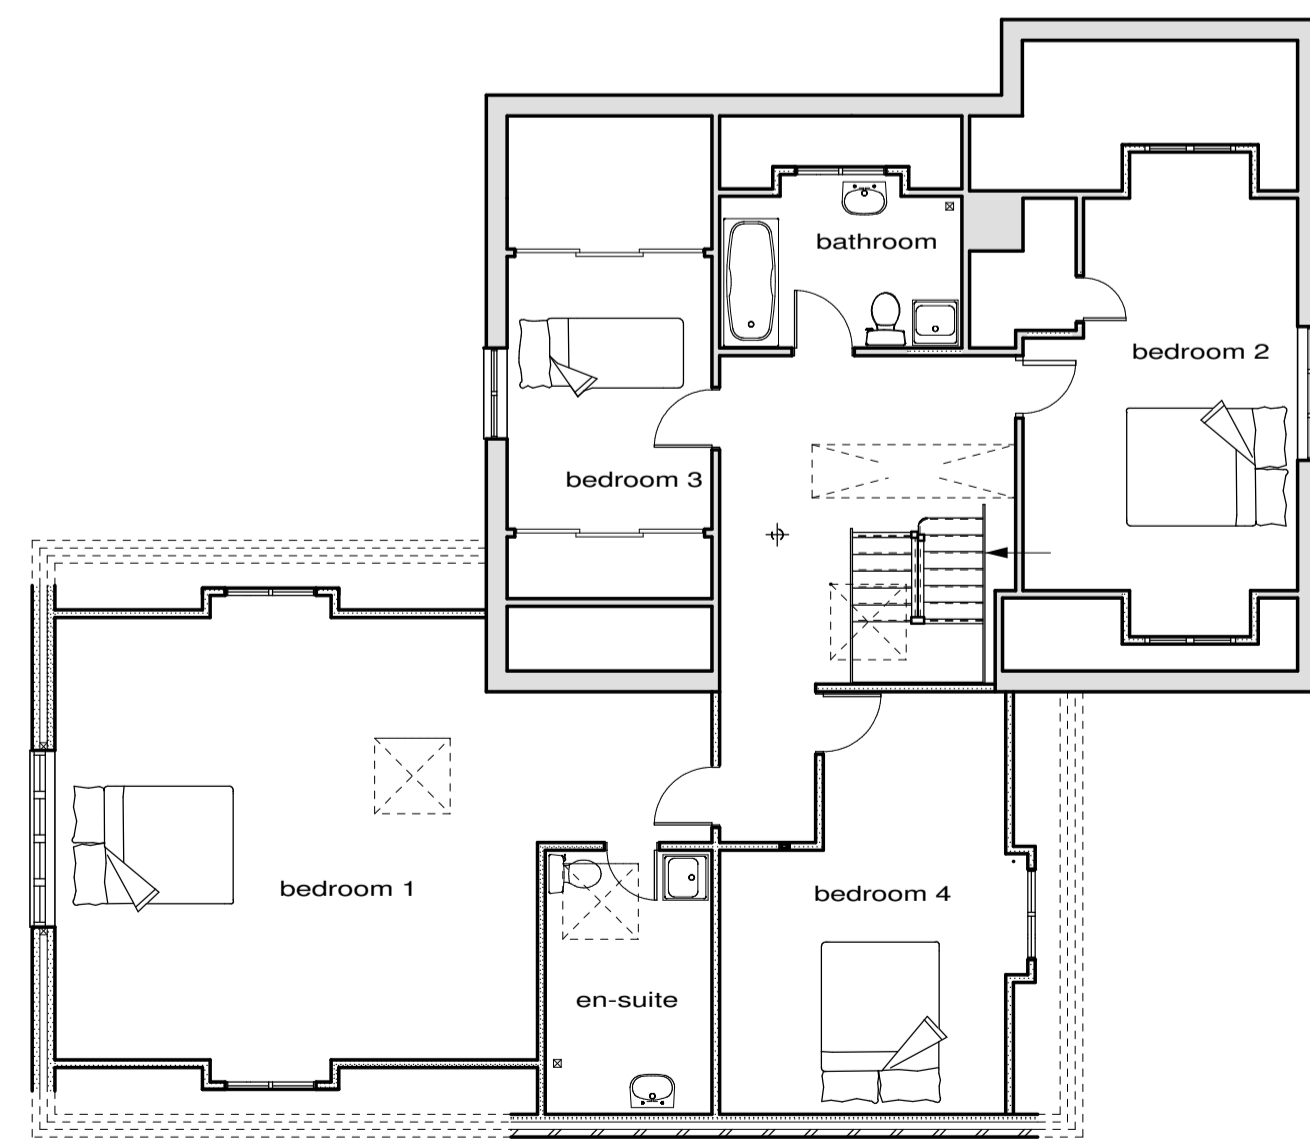

**FIRST FLOOR PLAN**

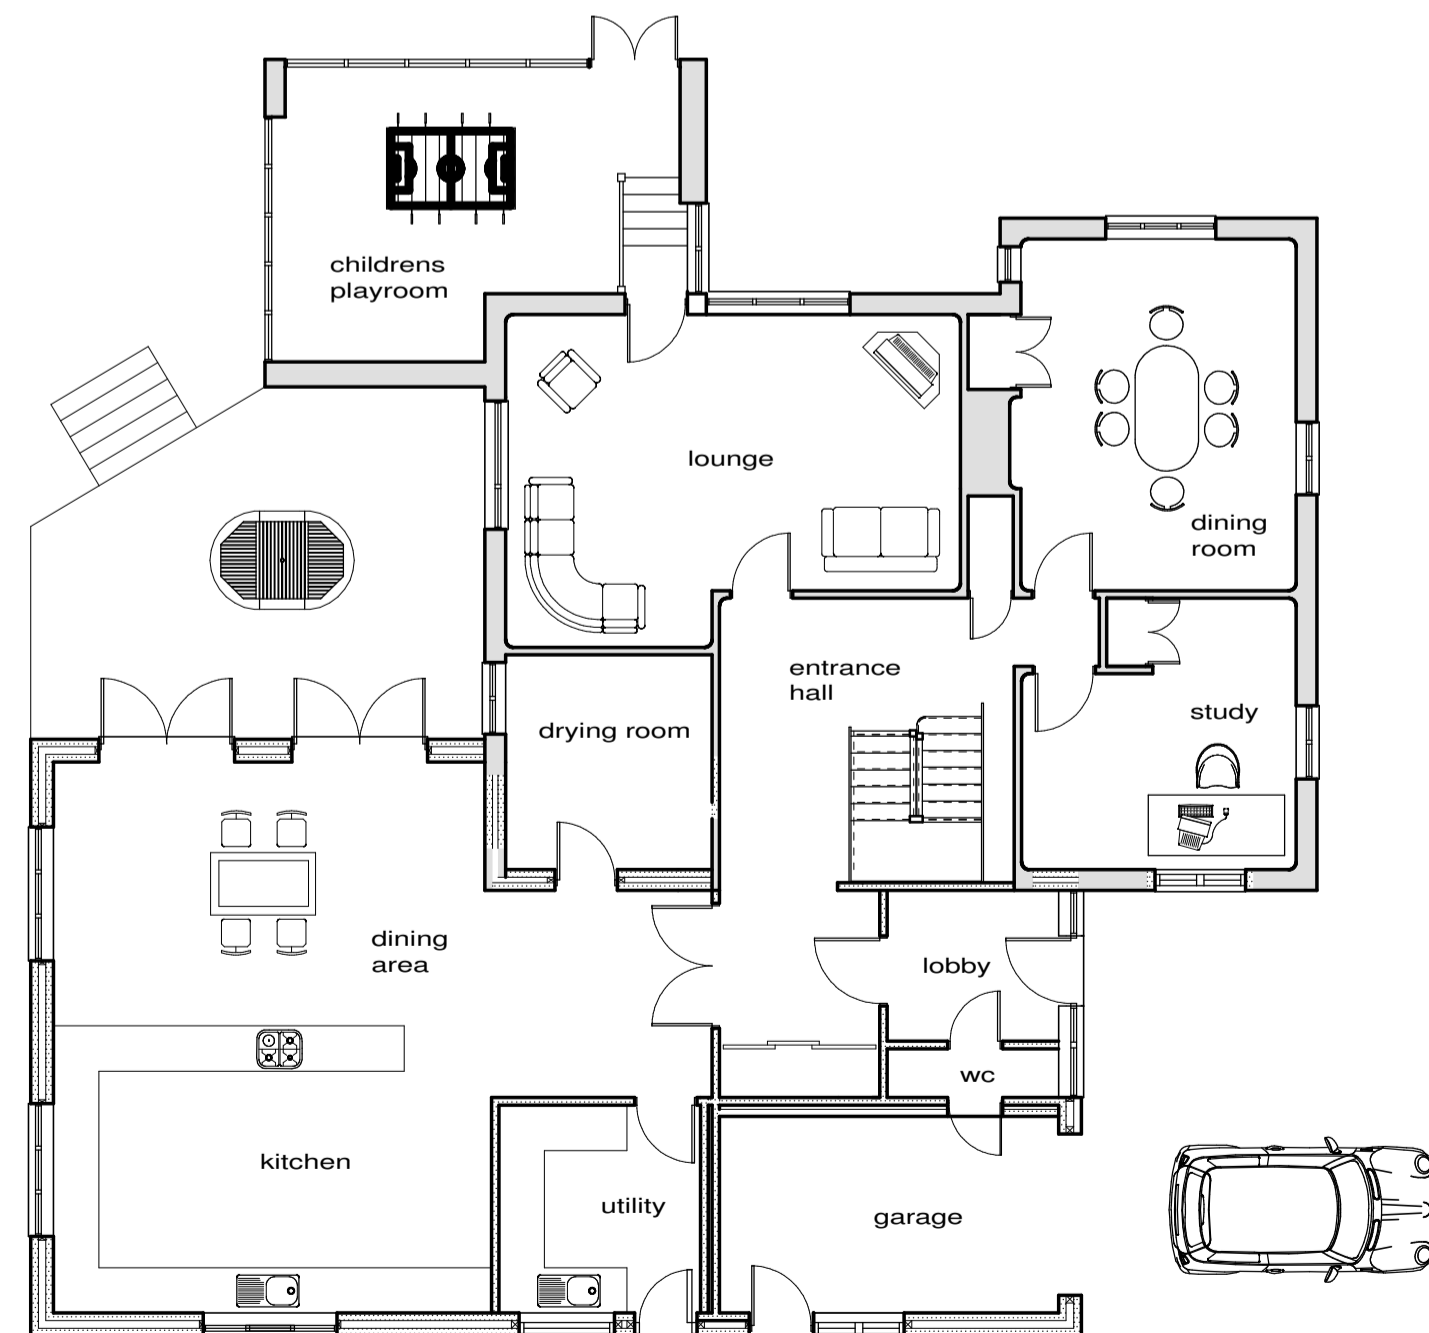


**GROUND FLOOR PLAN**

**Materials**

- Walls Rendered to match existing, brickwork below dpc
- Roof Plain Tiles to match existing
- Windows White upvc or aluminium



F	Issued to Building Control	13.11.08
E	Issued to Engineer	11.11.08
Revision	Description	Date
CLIENT: Mark Sheehan Building Consultancy		
LOCATION: 39 The Old Common Chalford		
TITLE: EXTENSION & ALTERATIONS Plans & Elevations		
 Mark Sheehan 39 The Old Common Chalford, GL6 8HH mark@msbld.co.uk 01453 731404 www.msbltd.co.uk		
This drawing is COPYRIGHT ©		
Date:	July 2008	Scale: 1:50
Project No:	0809-004	Dwg No: 005 Rev: F