




PLEASE VIEW AT ACTUAL SIZE

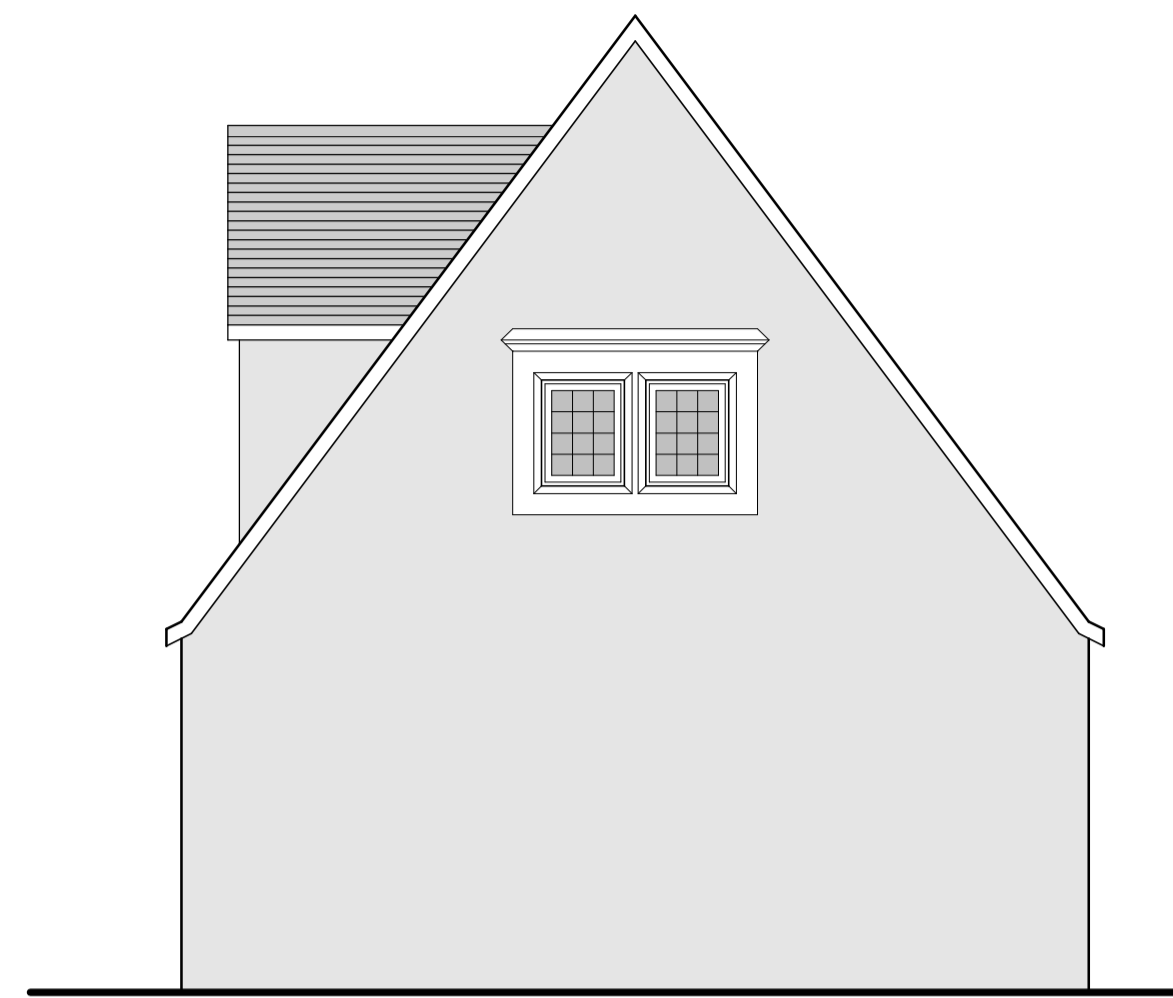

Side Elevation viewed from road

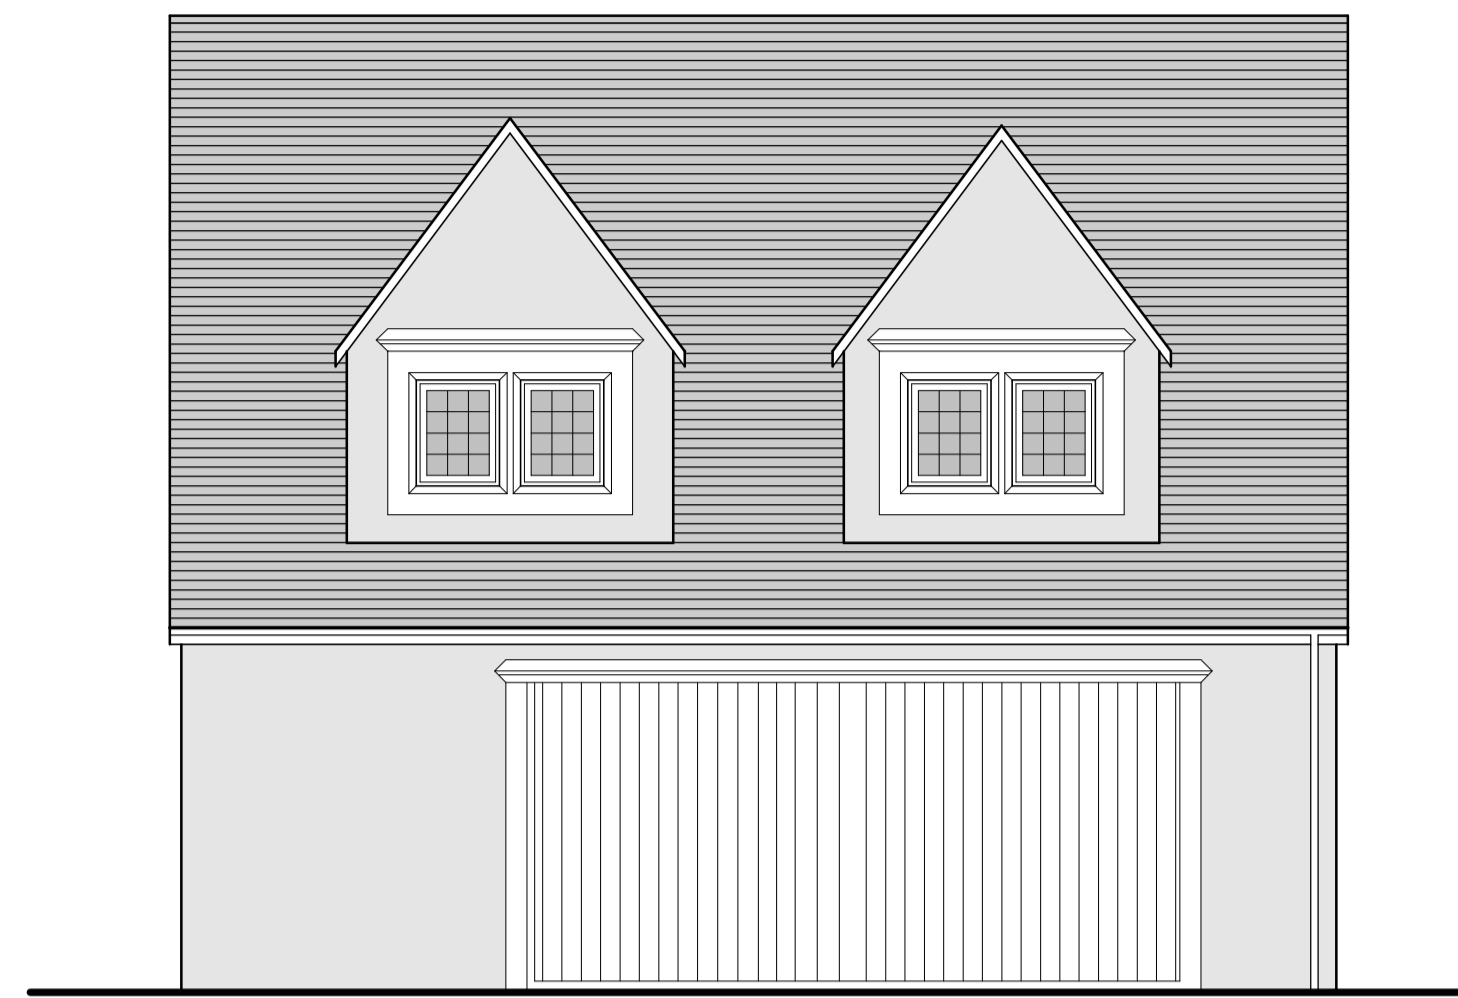


Front Elevation

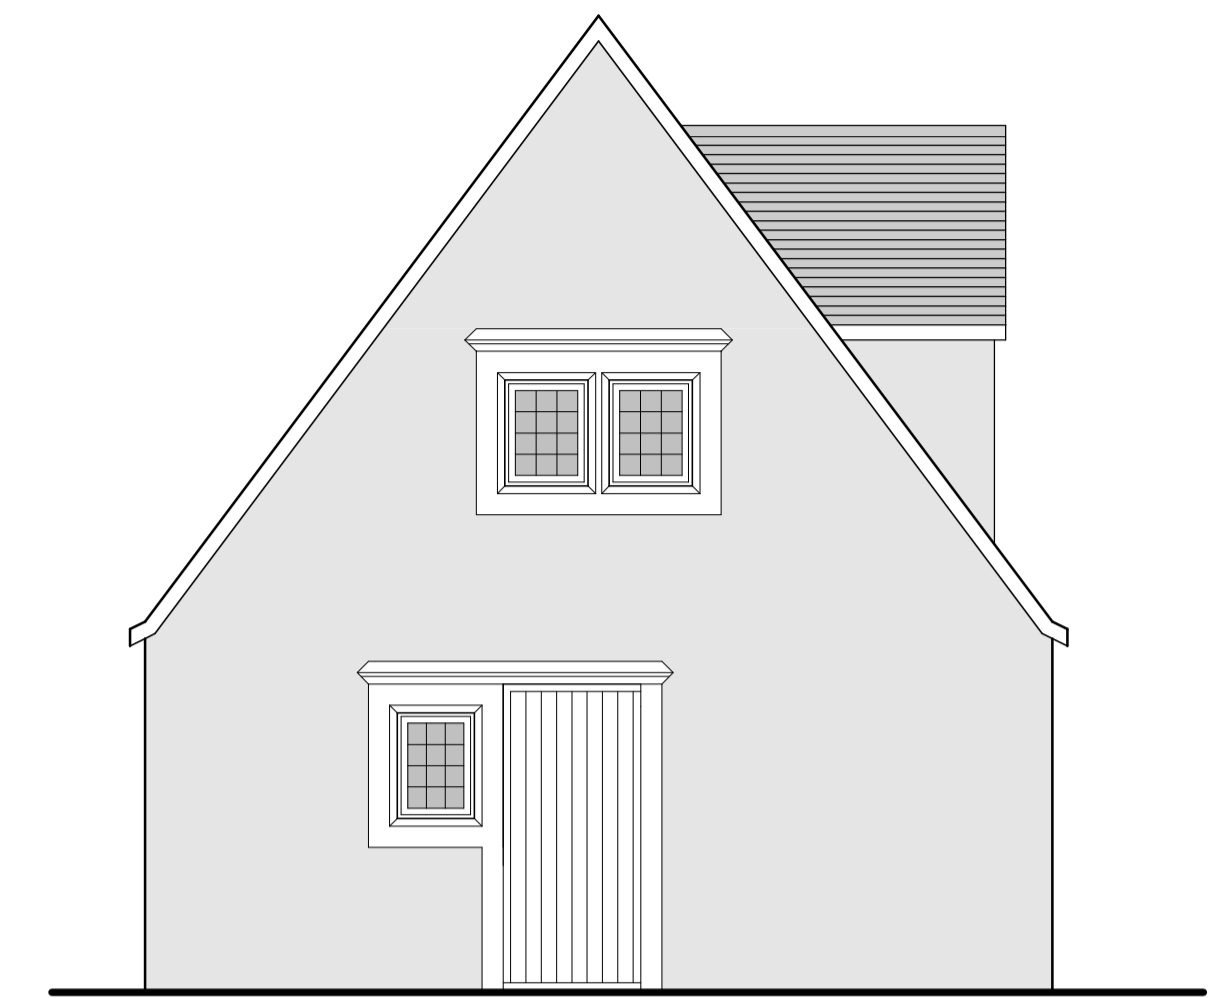


Side Elevation viewed from house



Rear Elevation

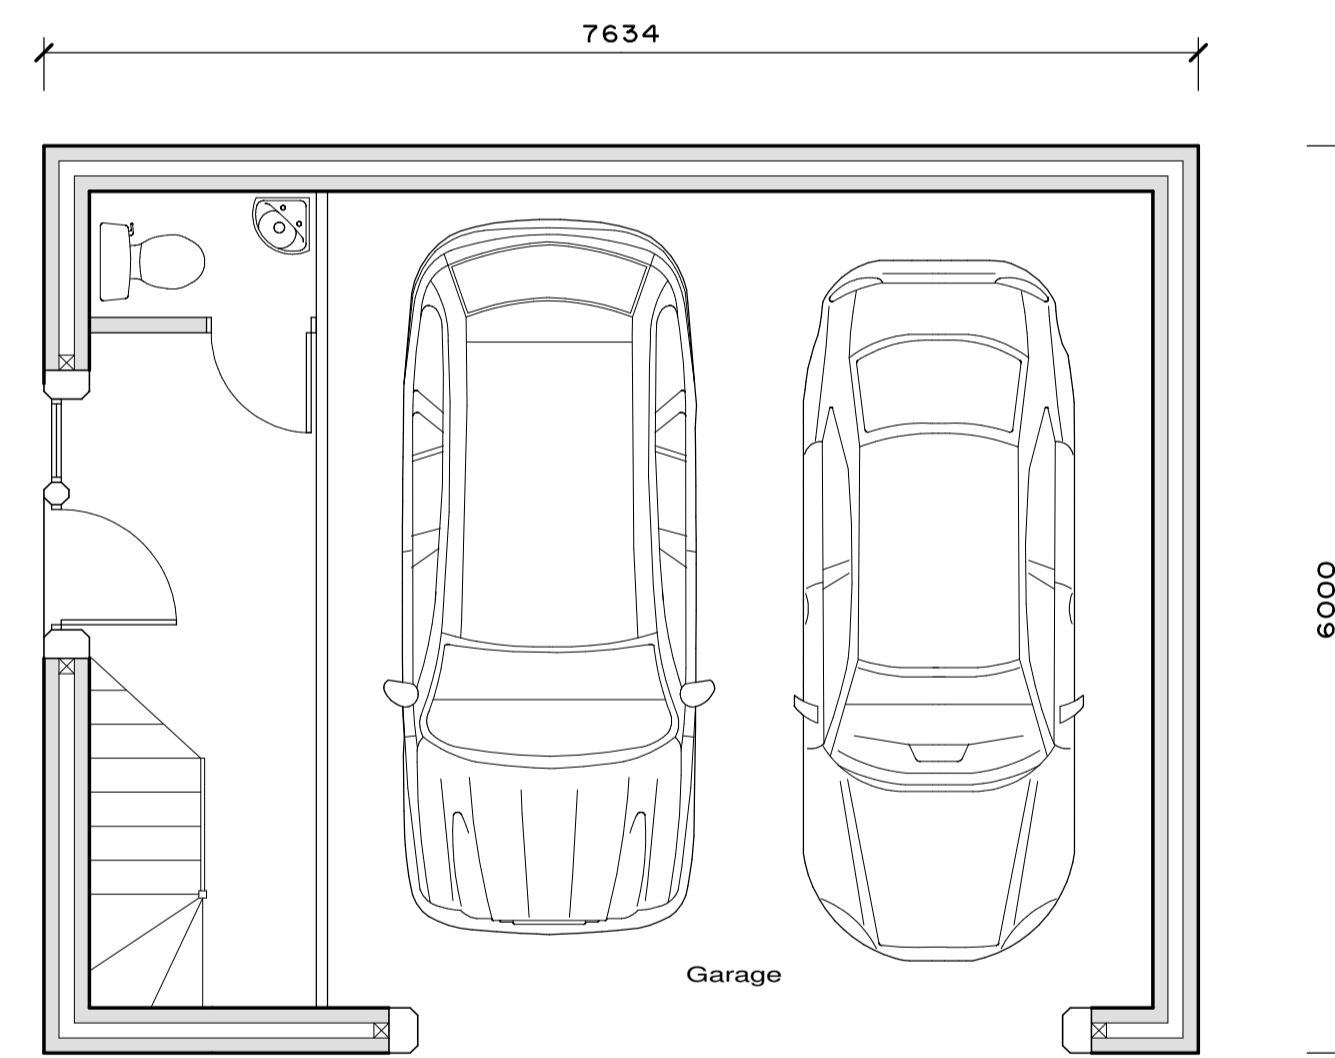

Ground Floor Plan

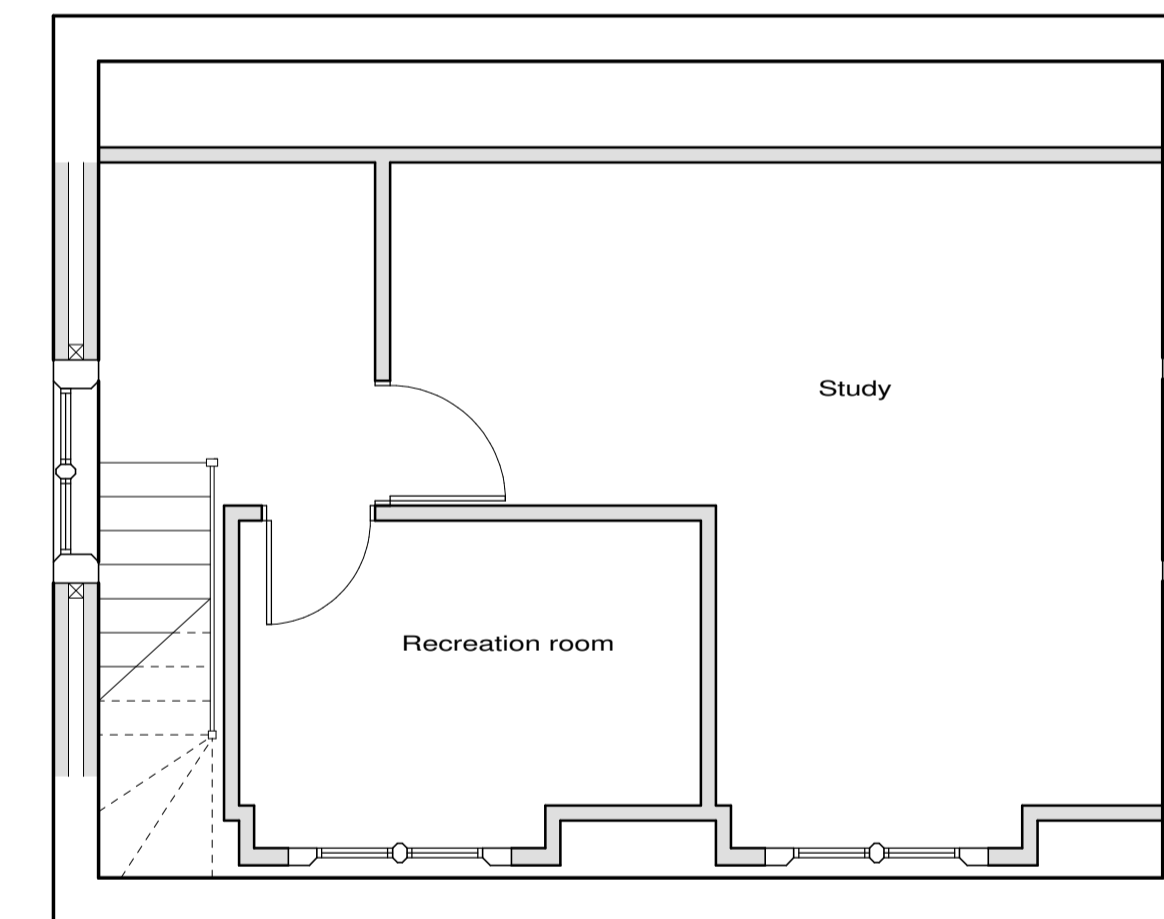

First Floor Plan

Materials

- Walls** Rendered to match existing
- Roof** Tiled to match existing
- Windows** White aluminium to match existing with stone surrounds
- Guttering** Black PVC guttering

Revision	Description	Date
D	Issued for Building Regs	09.12.08
C	Garage position adjusted Porch added to house	23.09.08
B	Ground floor window in garage removed & 1st floor layout adjusted	12.09.08
A	Issued to Client	09.09.08

CLIENT:
Mark Sheehan Building Consultancy

LOCATION:
39 The Old Common
Chalford

TITLE:
PROPOSED DETACHED GARAGE
Plans & Elevations



Mark Sheehan
39 The Old Common
Chalford, GL6 8HH
mark@msbld.co.uk 01453 731404
www.msbltd.co.uk

This drawing is COPYRIGHT ©

Date: 9th Sept 08 Scale: 1:50

Project No: 0809-007 Dwg No: 002 Rev: D



Road elevation including house (1:100)



Garden elevation including house (1:100)

