
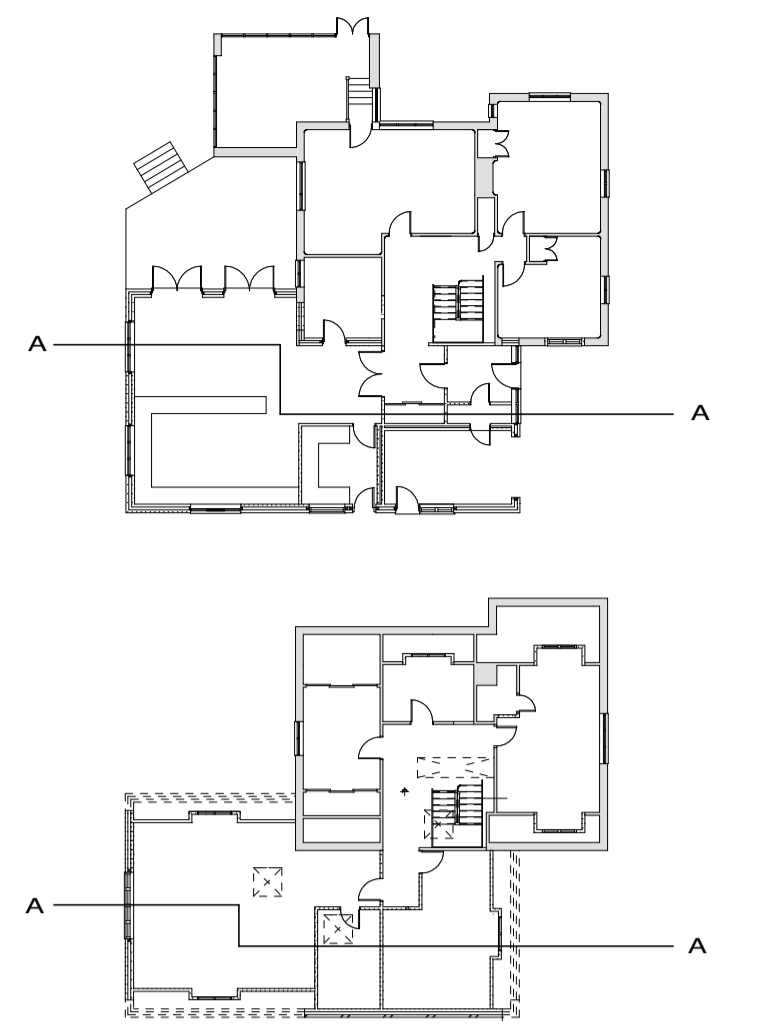
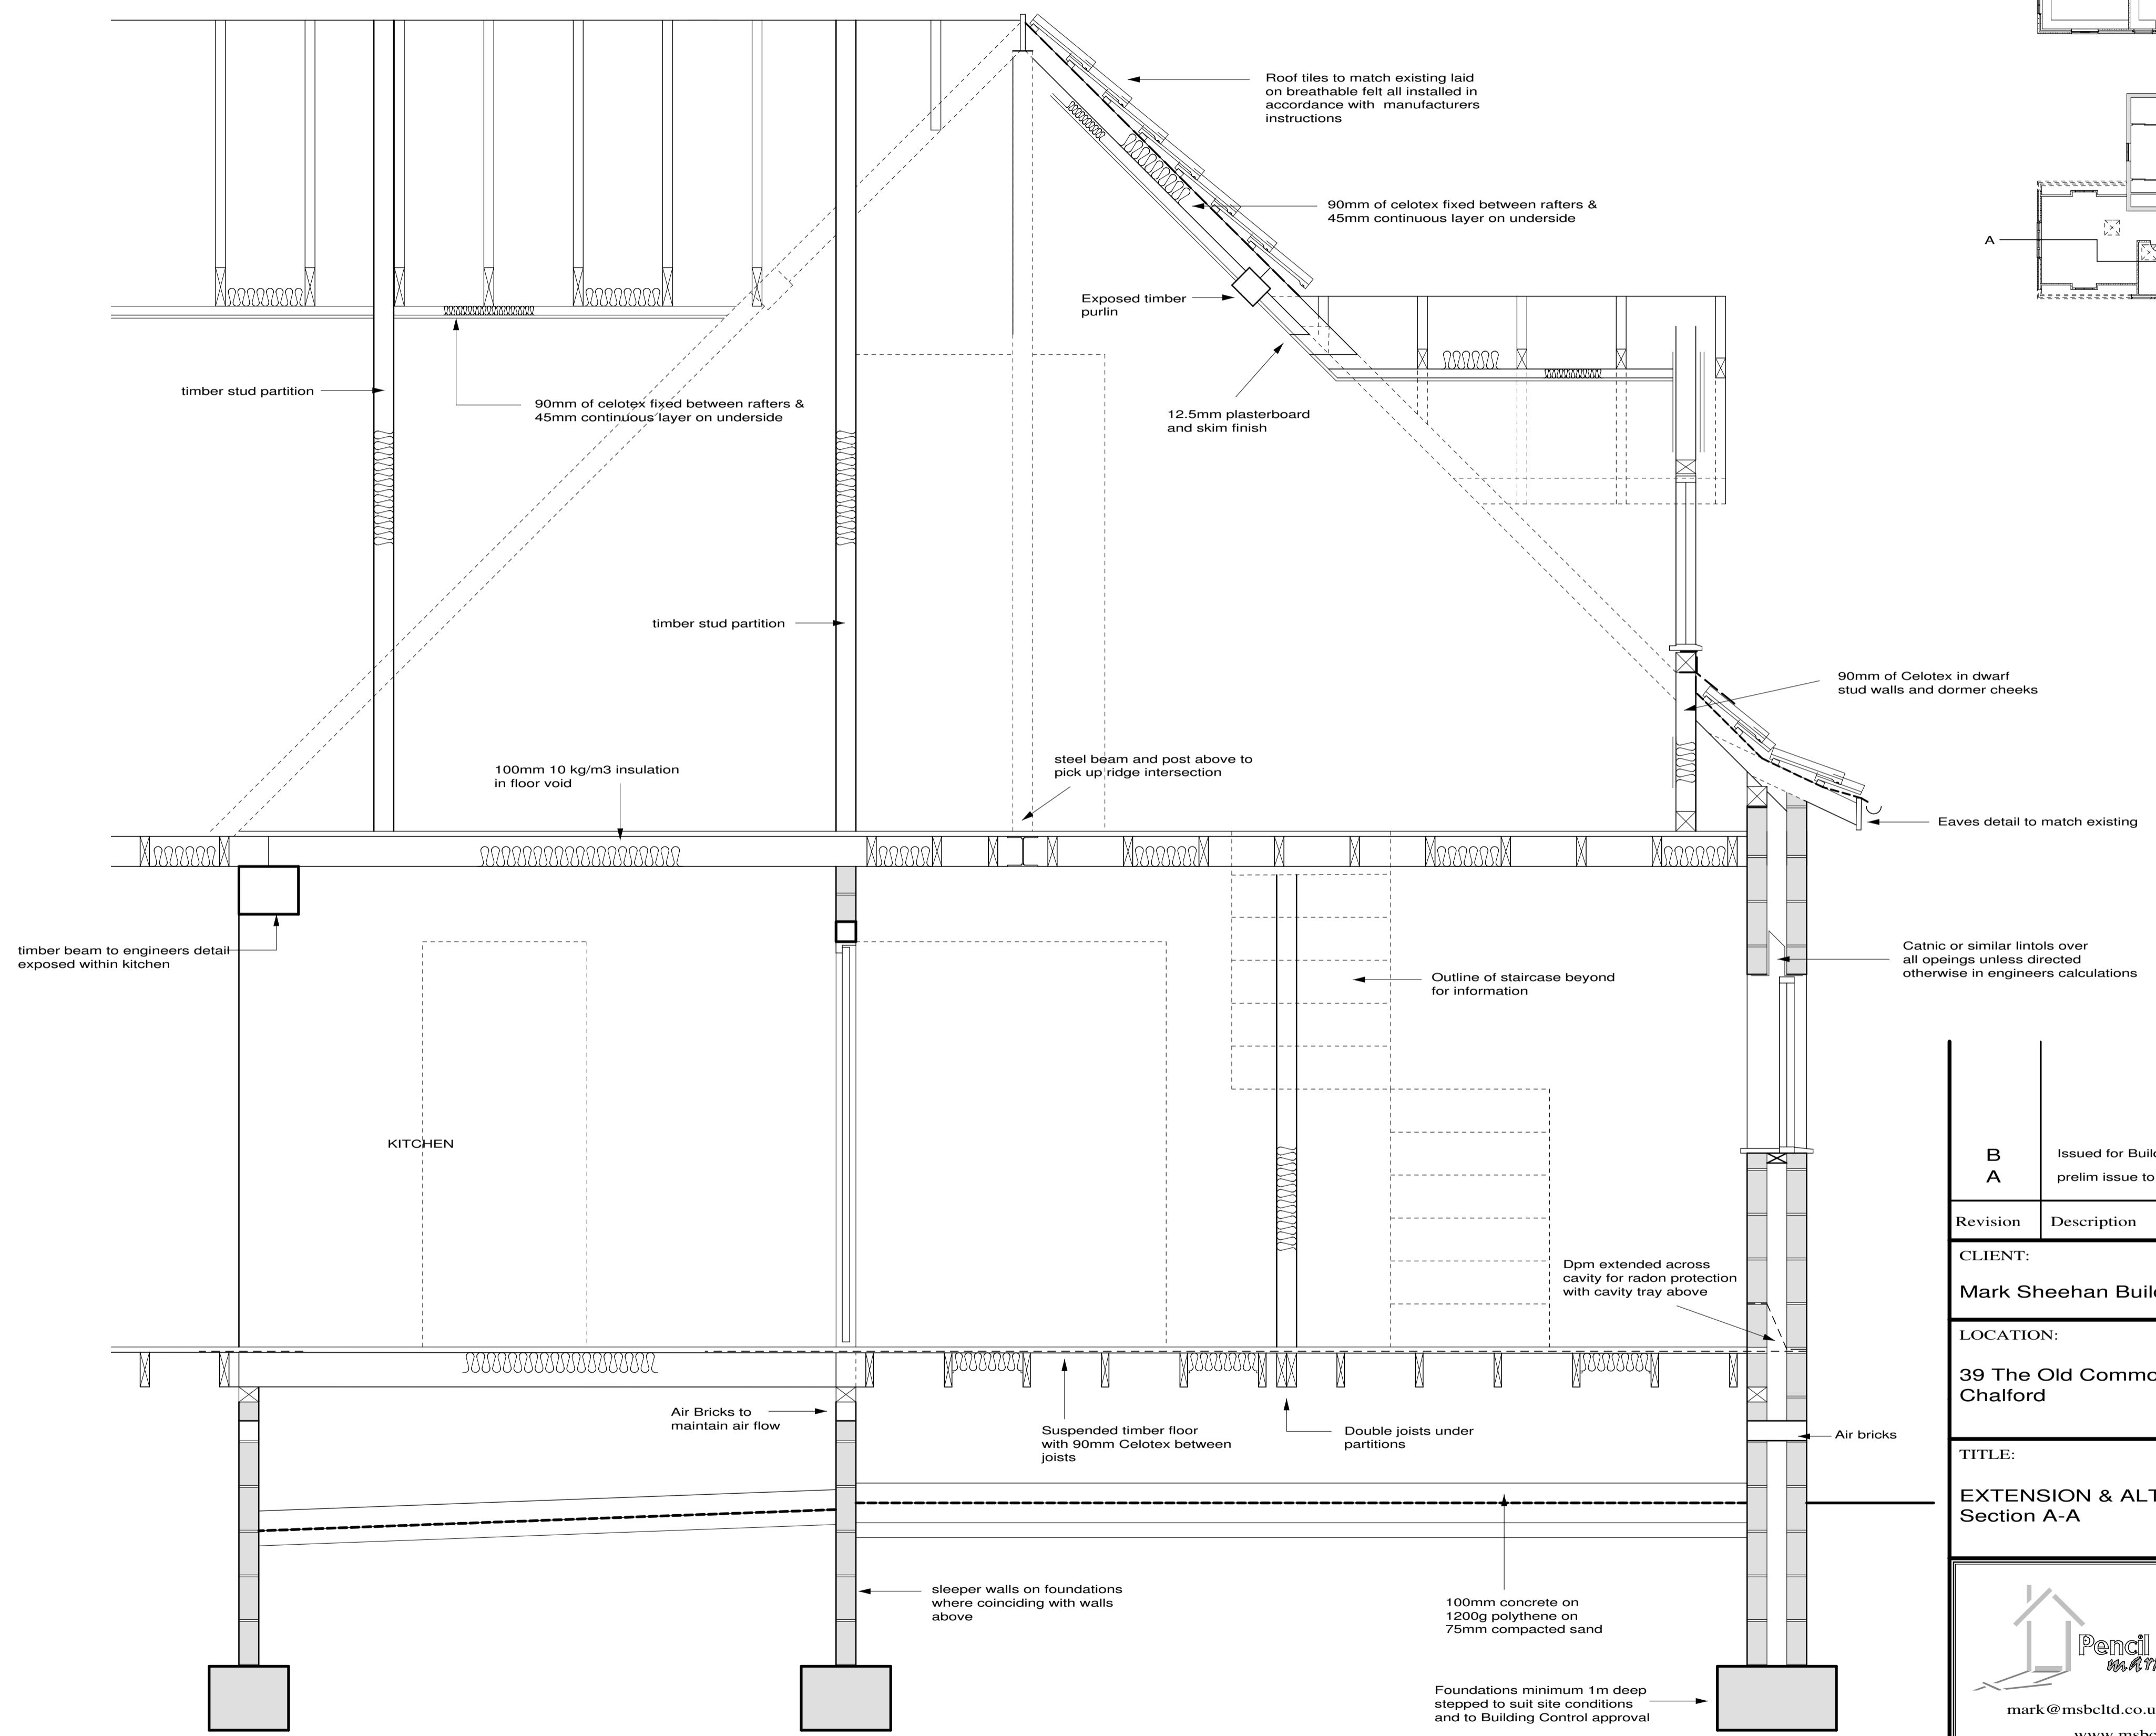


PLEASE VIEW AT ACTUAL SIZE

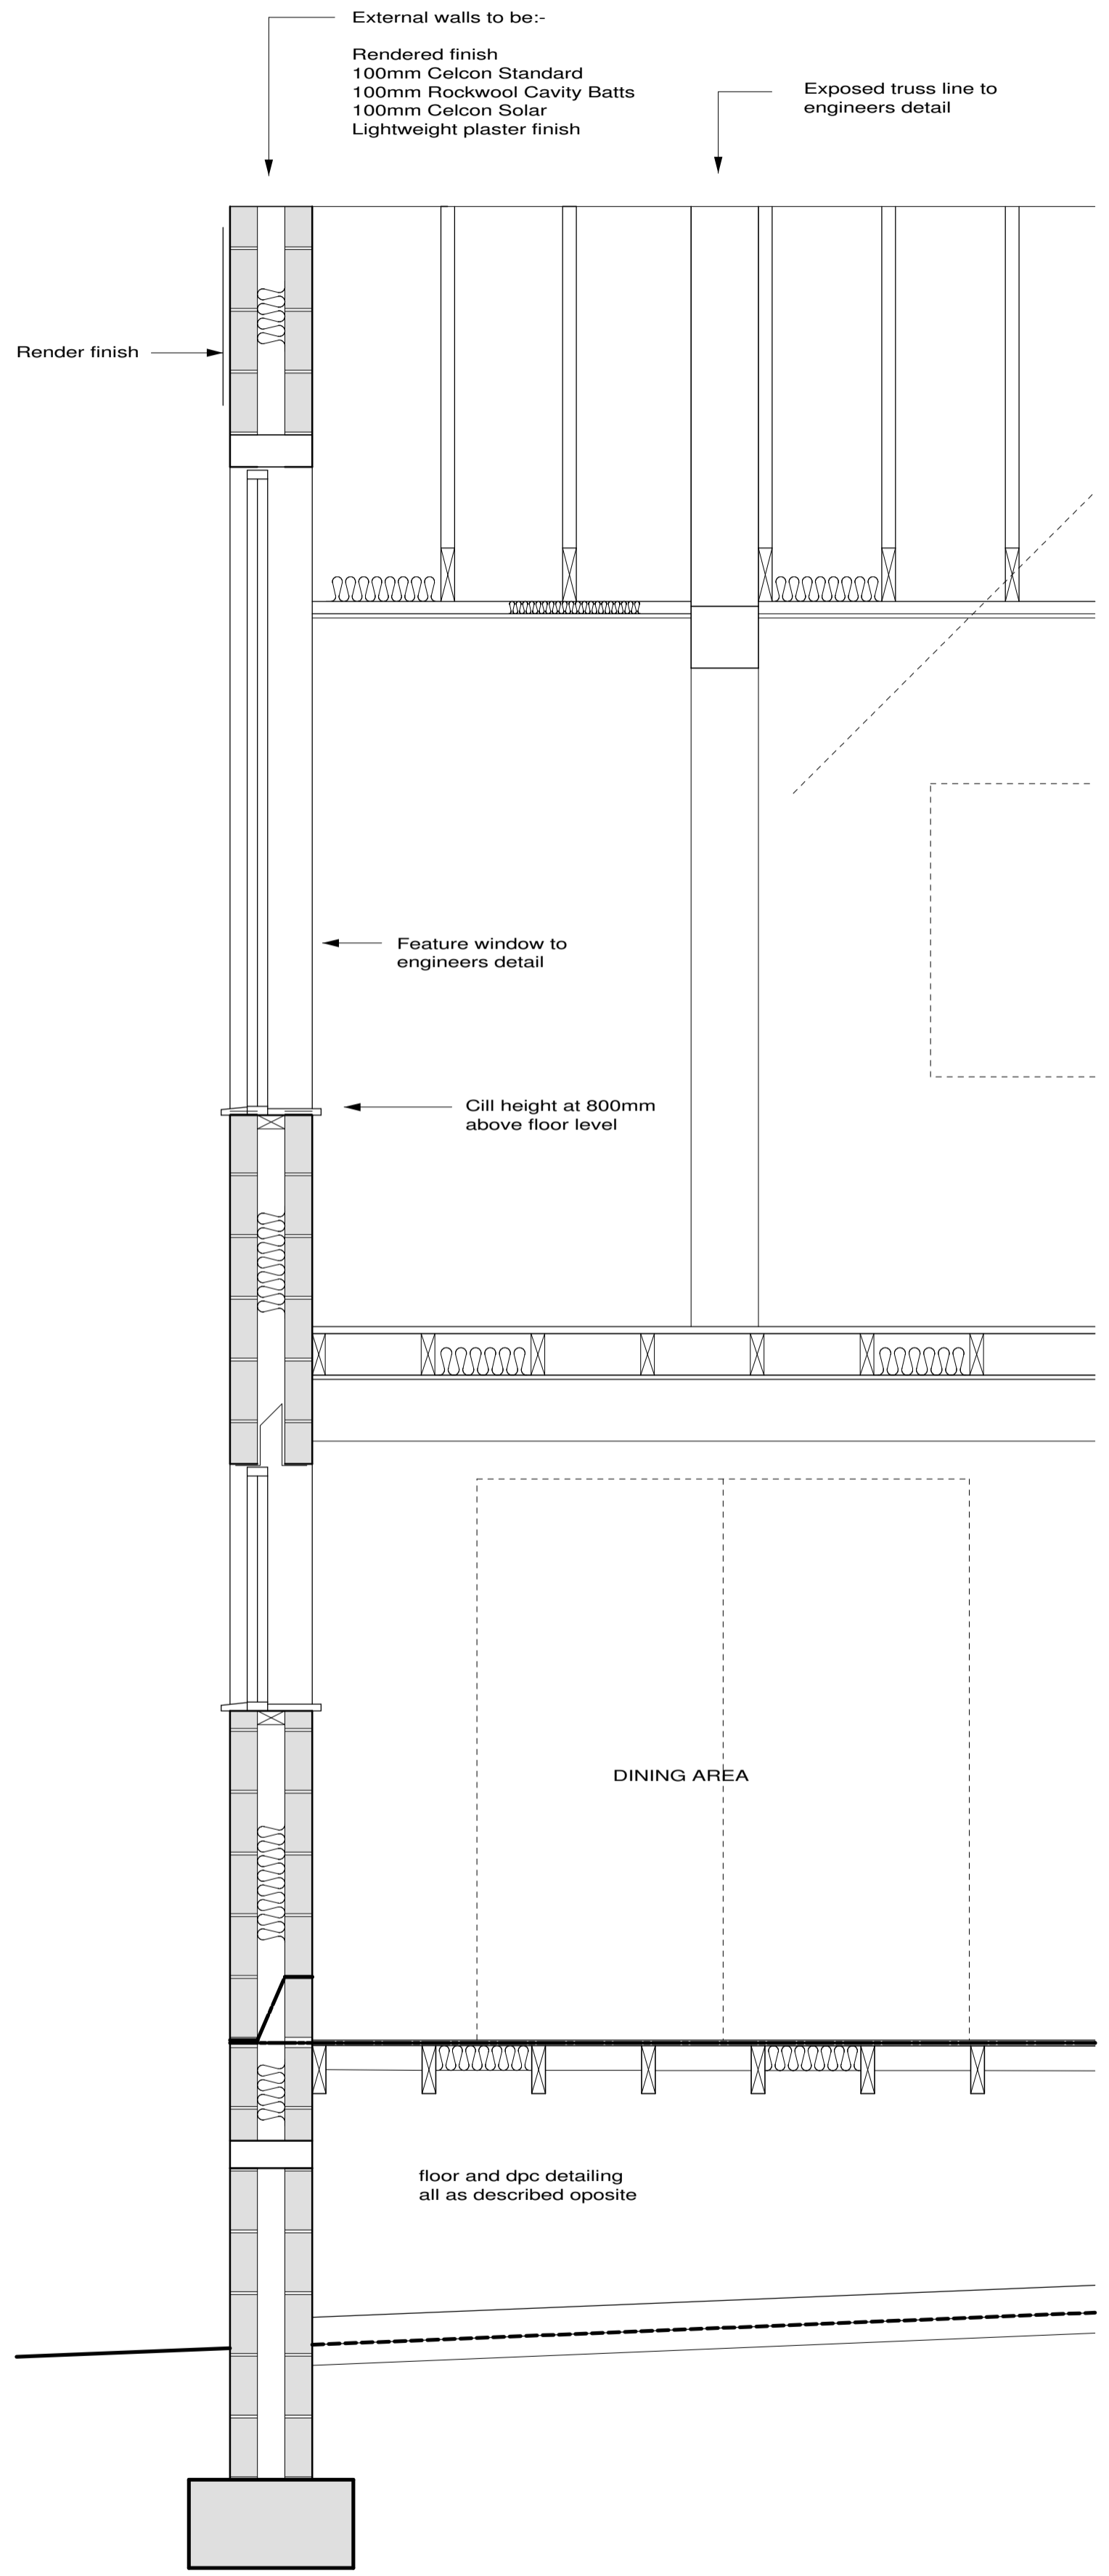

Revision	Description	Date
B	Issued for Building Control	13.11.08
A	prelim issue to client	10.11.08

CLIENT:
Mark Sheehan Building Consultancy

LOCATION:
**39 The Old Common
 Chalford**

TITLE:
**EXTENSION & ALTERATIONS
 Section A-A**

Mark Sheehan
 39 The Old Common
 Chalford, GL6 8HH



mark@msbcltd.co.uk 01453 731404
 www.msbcltd.co.uk

This drawing is COPYRIGHT ©

Date: Nov 2008	Scale: 1:50
Project No: 0809-004	Dwg No: 007
	Rev: A

