

Provide noggins under partitions running across the joists

At party walls joists to be supported off joist hangers


Noggins at 1/3 and 2/3 span of joists

At external walls joists to be supported off joist hangers

Provide noggins under partitions running across the joists

Treble joists under partitions and bolt together with M10 bolts at 600mm centres

Trimming joists to engineers details

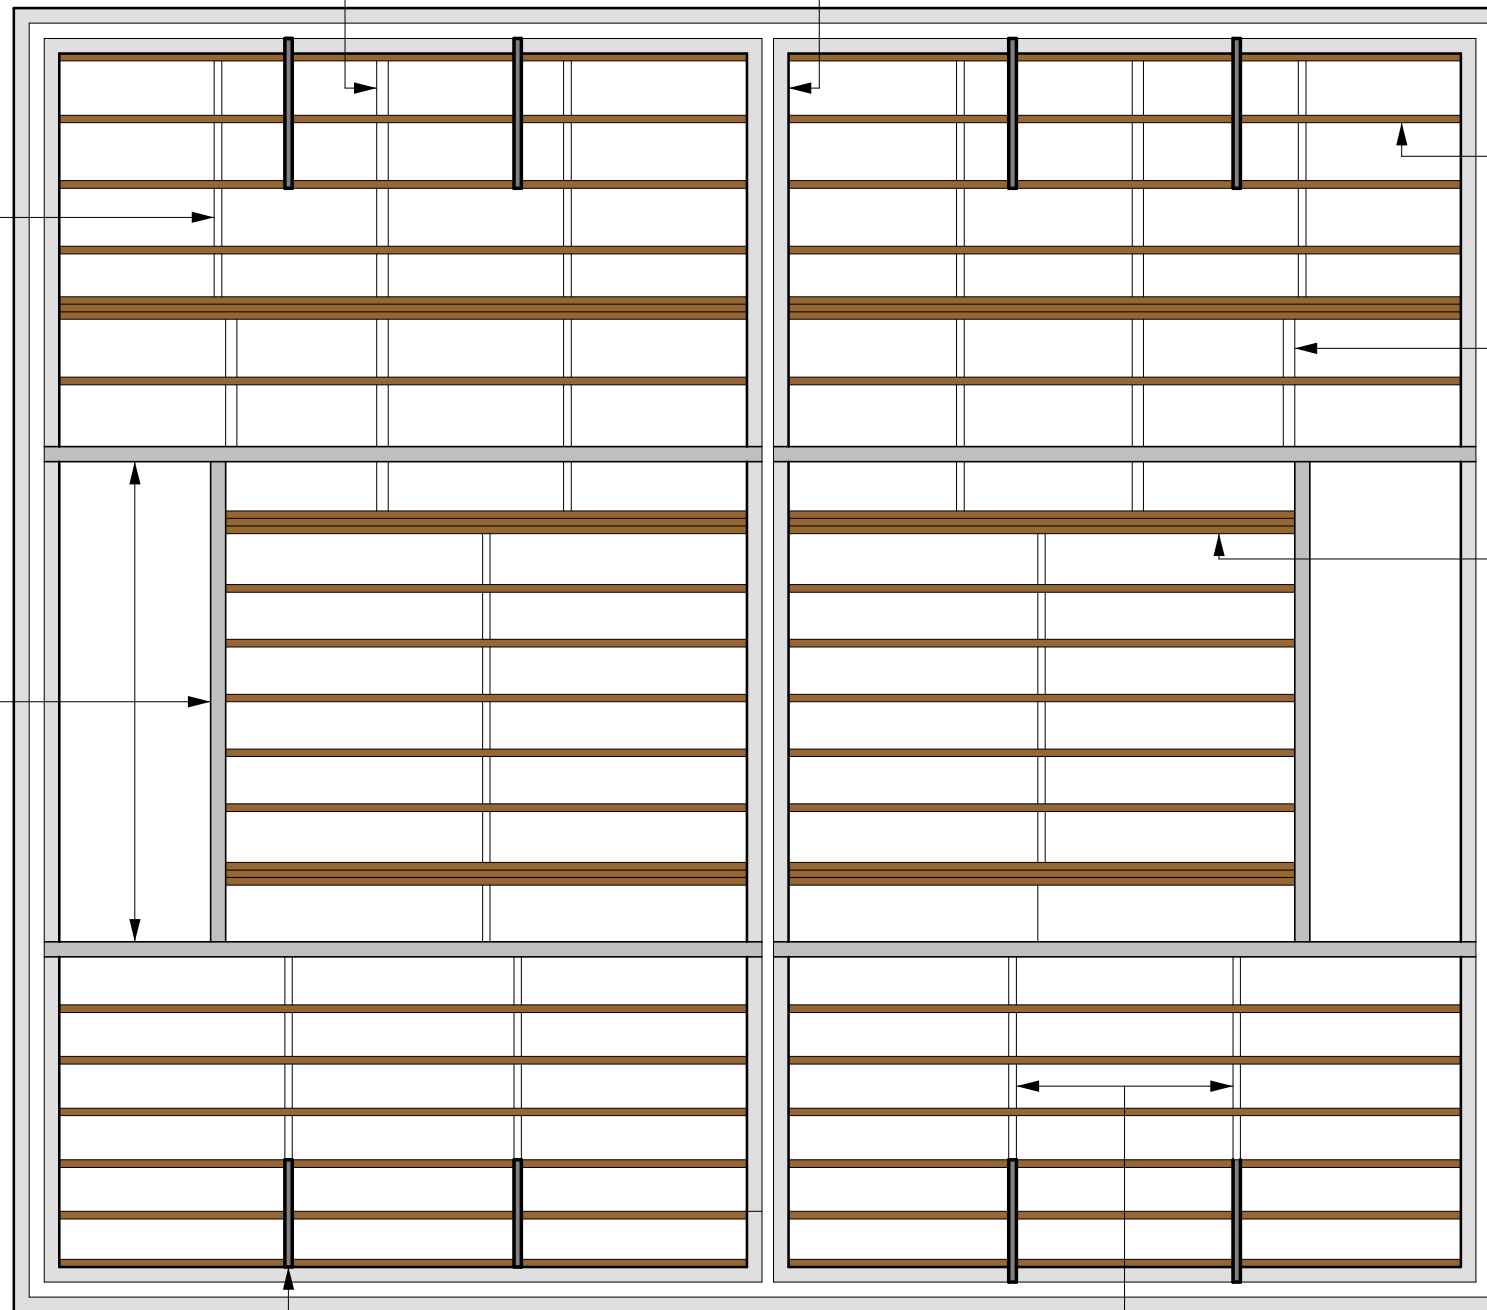

30 x 5mm galvanised mild steel Lateral restraint straps with noggins under

Noggins at 1/3 and 2/3 span of joists

47 x 220 mm C24 Floor joists at 400mm centres

Rev	Description	Date
A	Drawing Issued	15-08-07

Bilbo Baggins
 Bag End, Middle Earth
 2 New Dwellings
 Floor Joist Layout

Scales: 1:50 August 2007



Dwg No 0708-004-007 Rev A

T: 01453 731 404 M: 07779341875
 mark.sheehan@tesco.net